




3 VIEW 03
SCALE: NTS

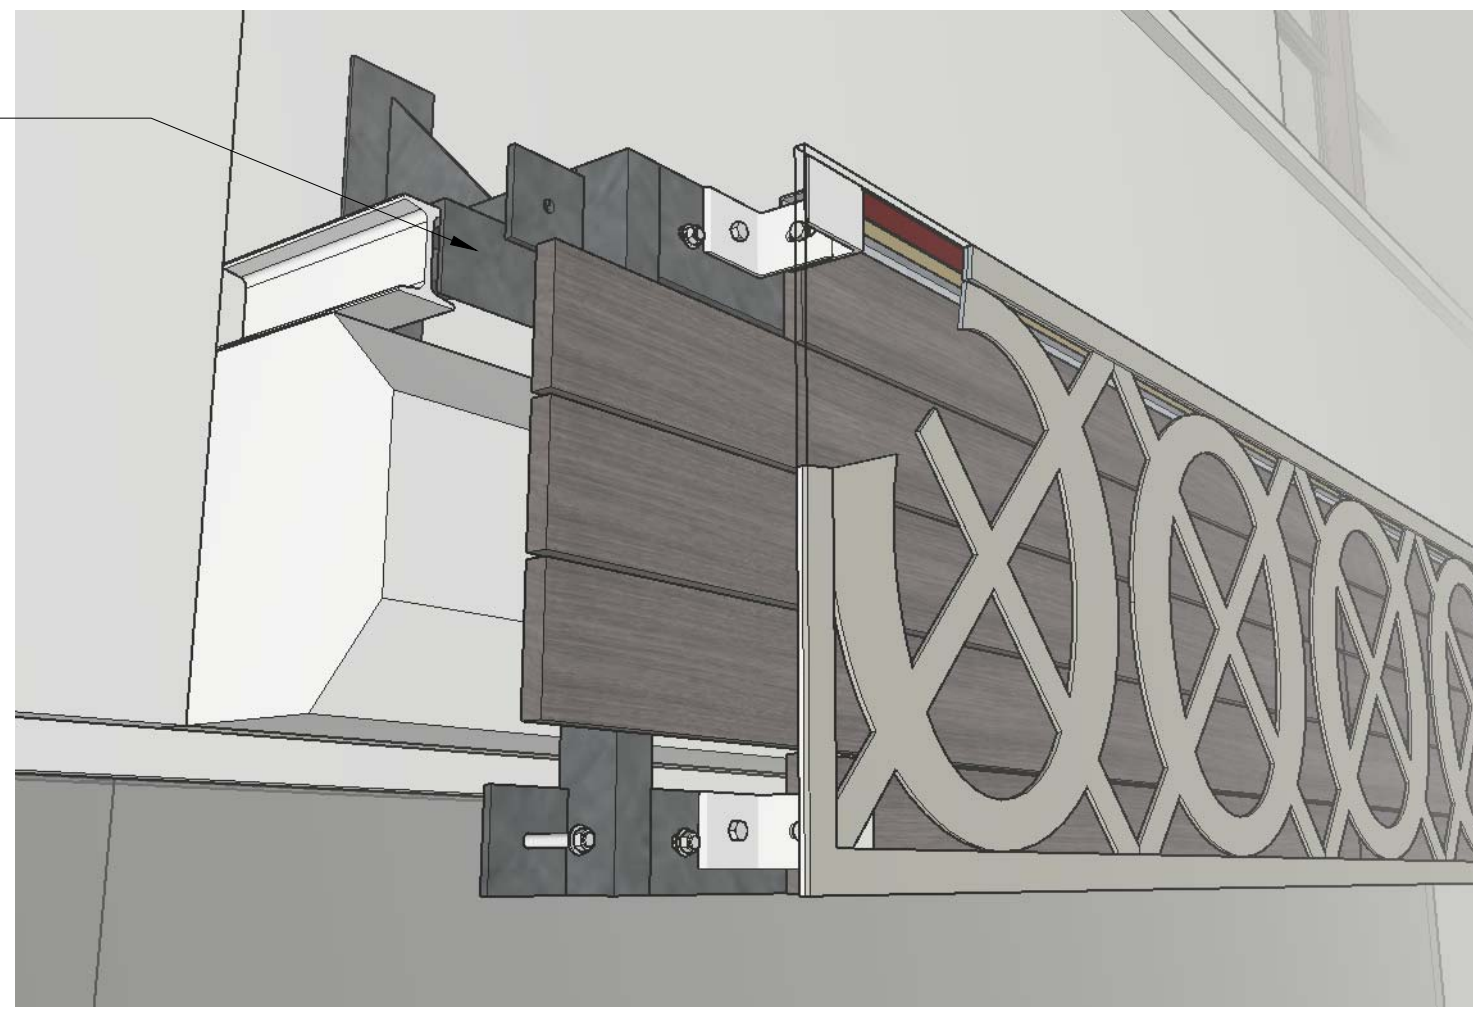


2 VIEW 02
SCALE: NTS

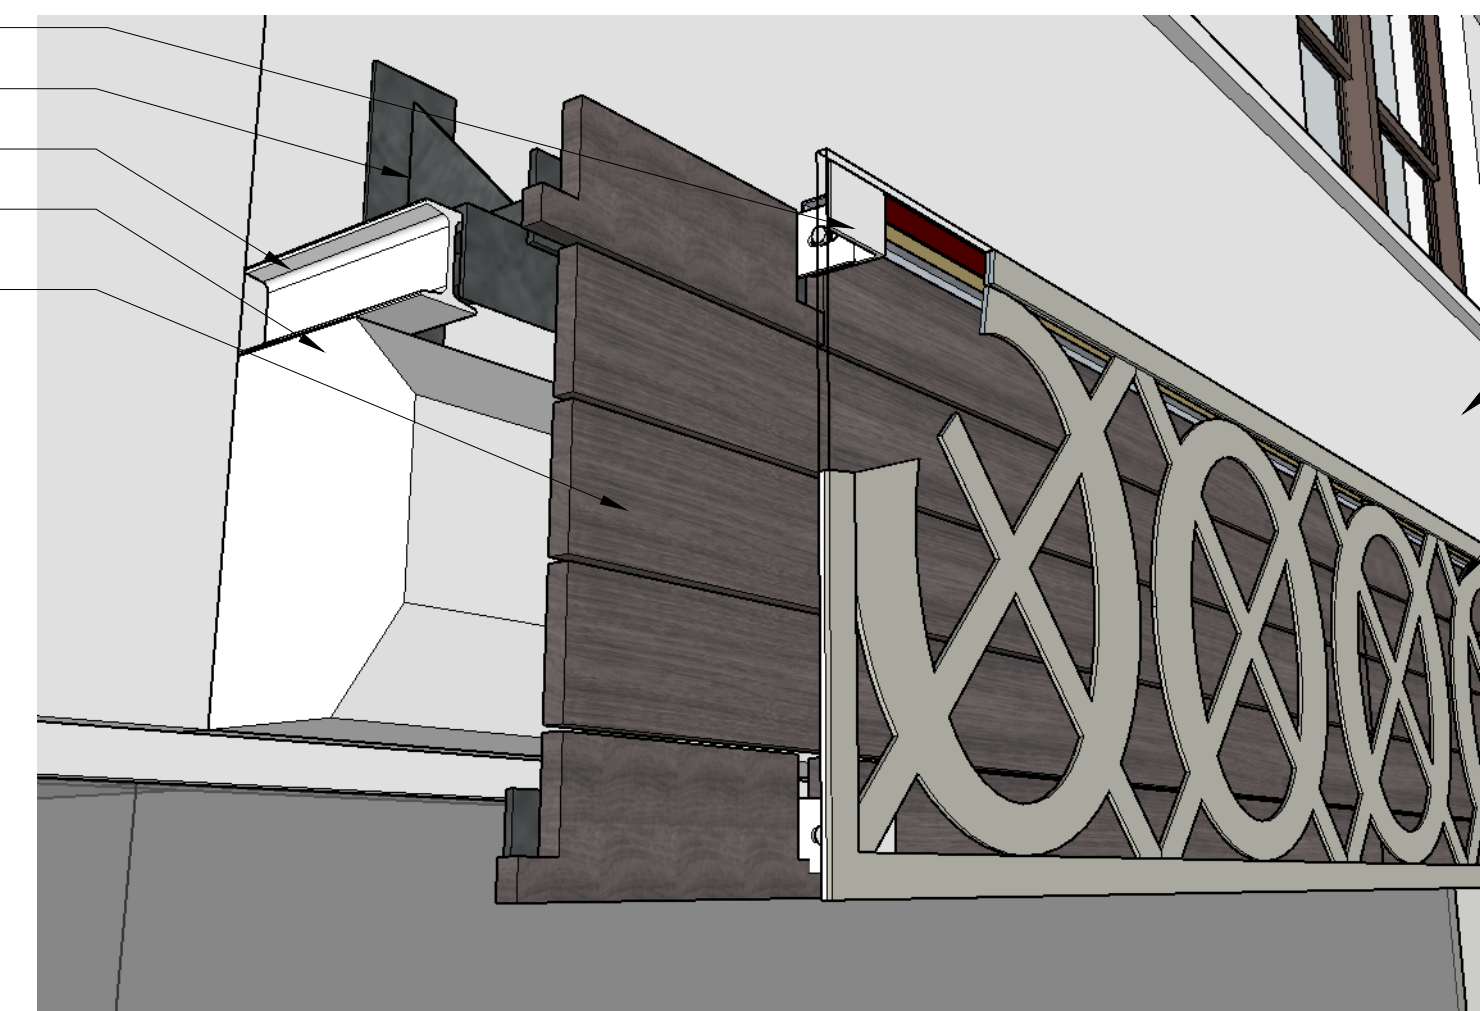


1 VIEW 01
SCALE: NTS

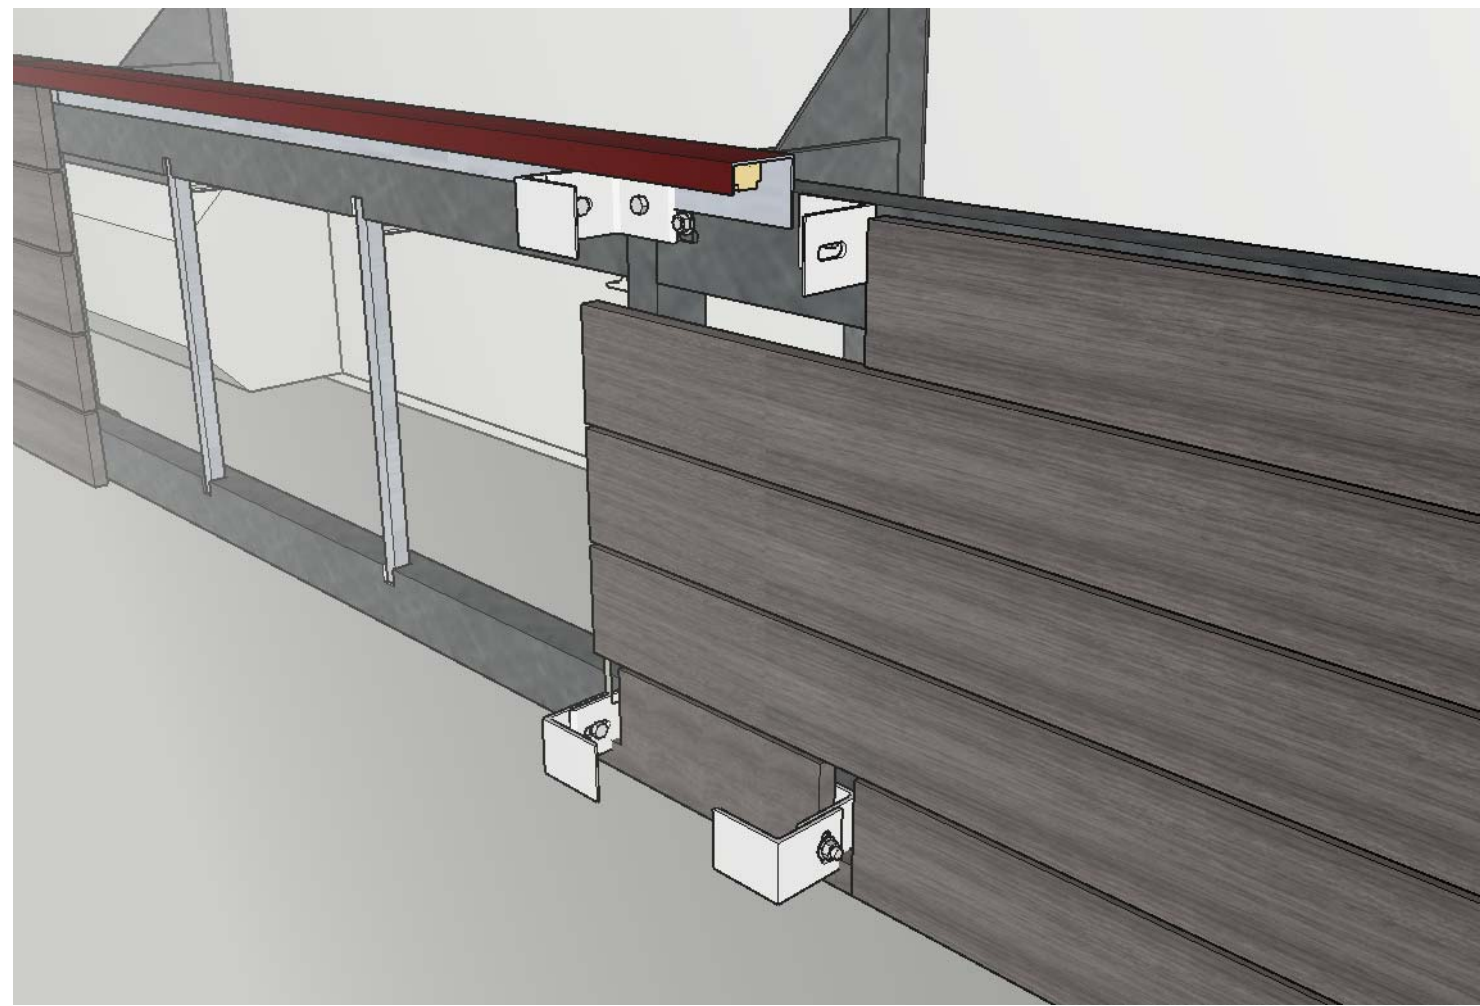


6 VIEW 06
SCALE: NTS

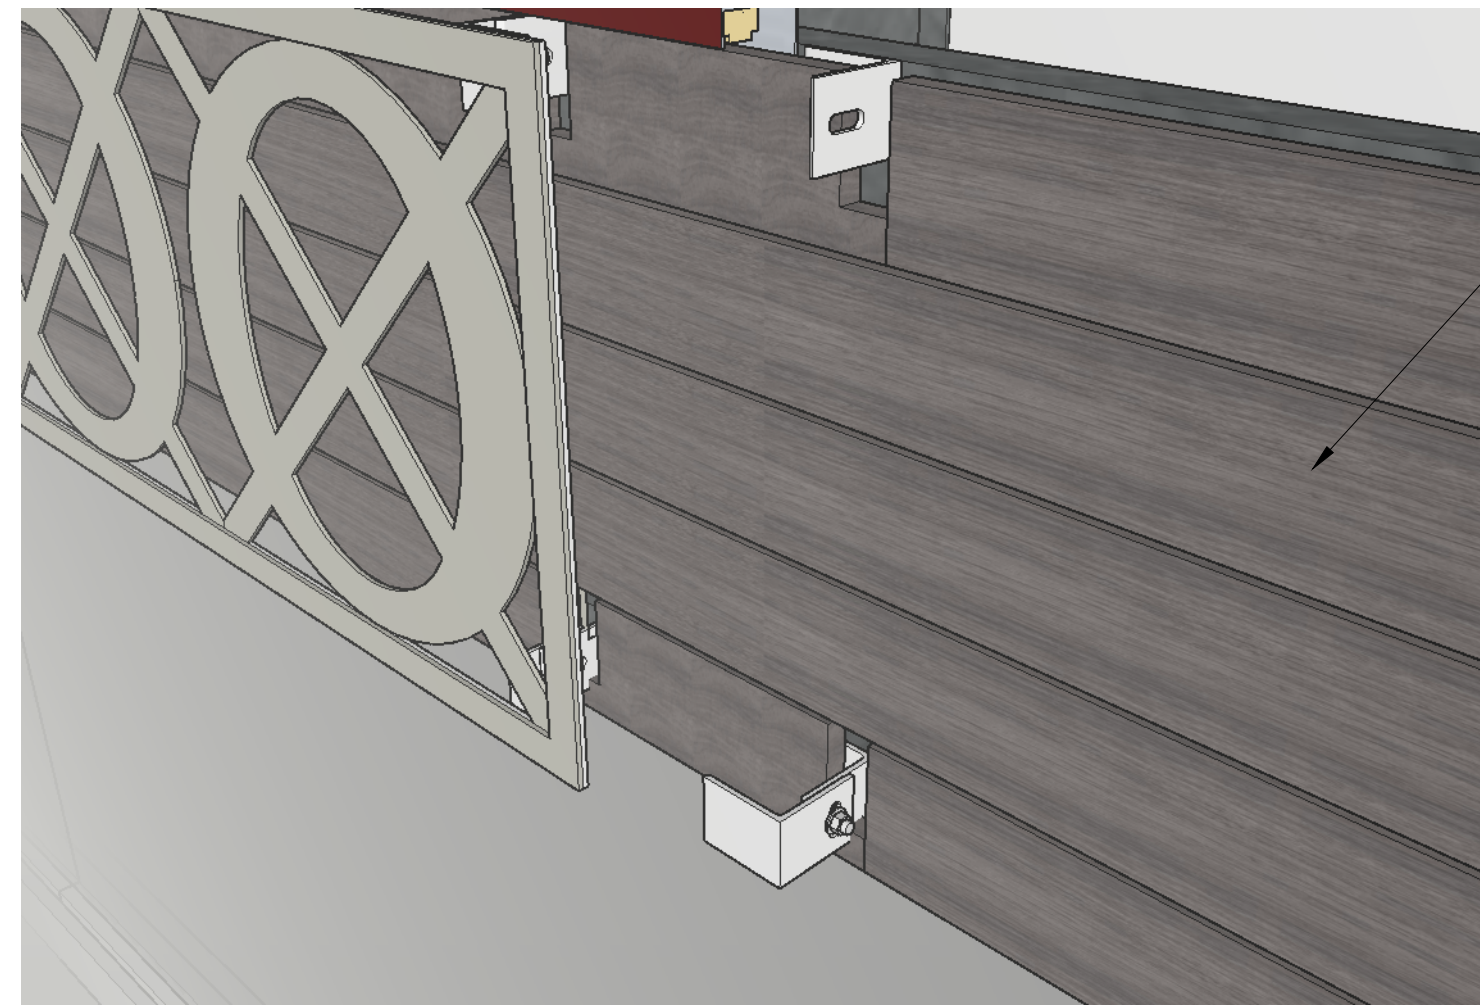

5 VIEW 05
SCALE: NTS

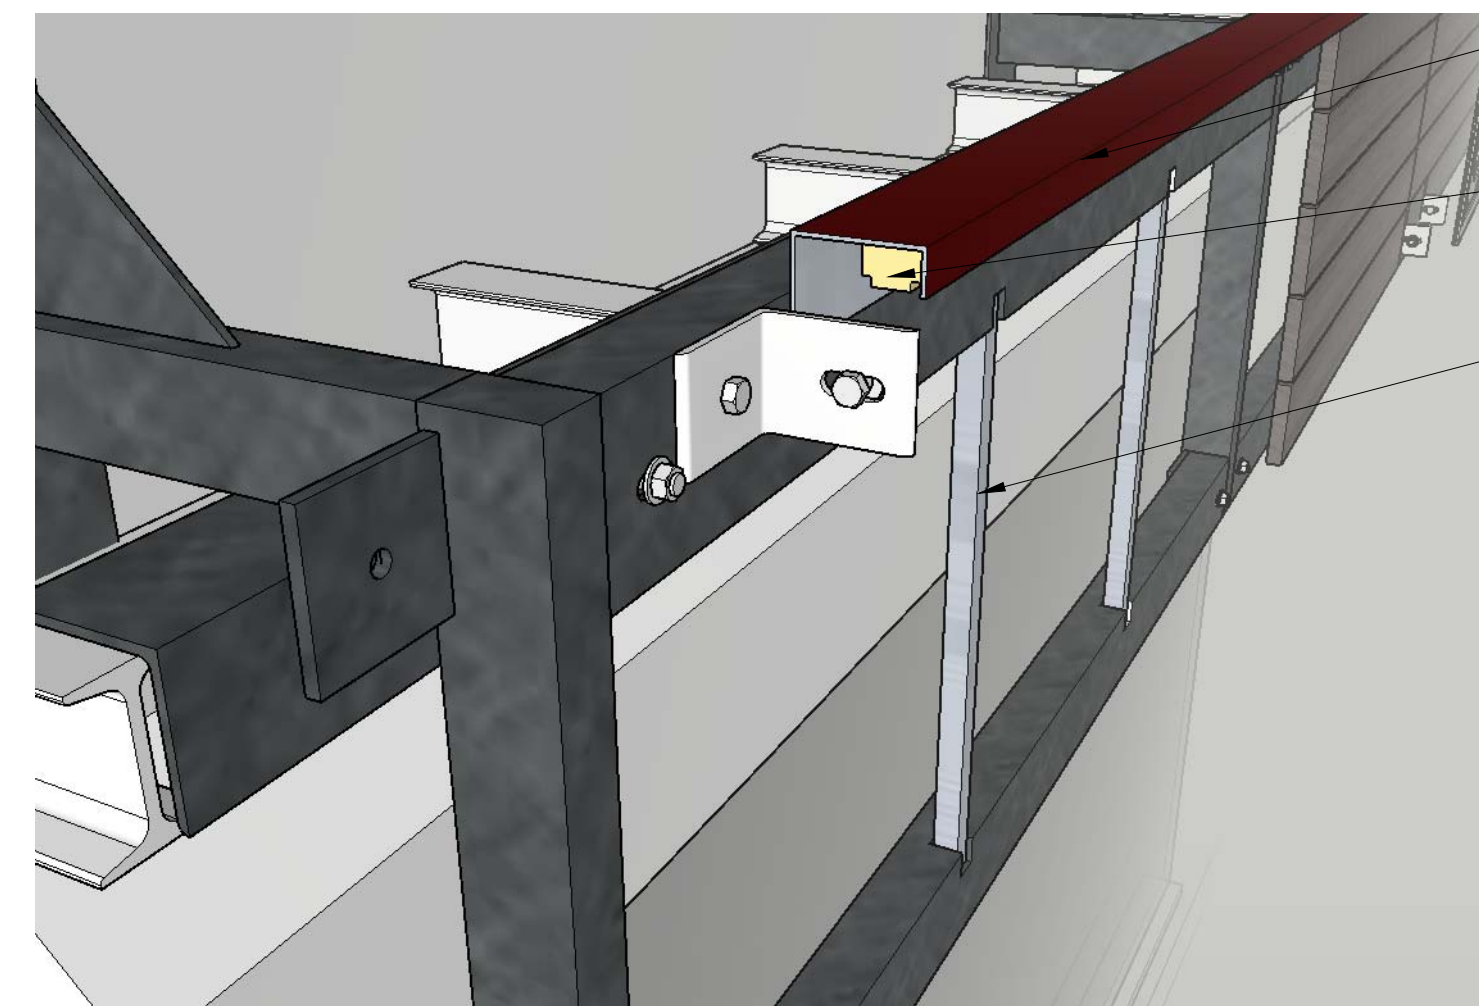


4 VIEW 04
SCALE: NTS

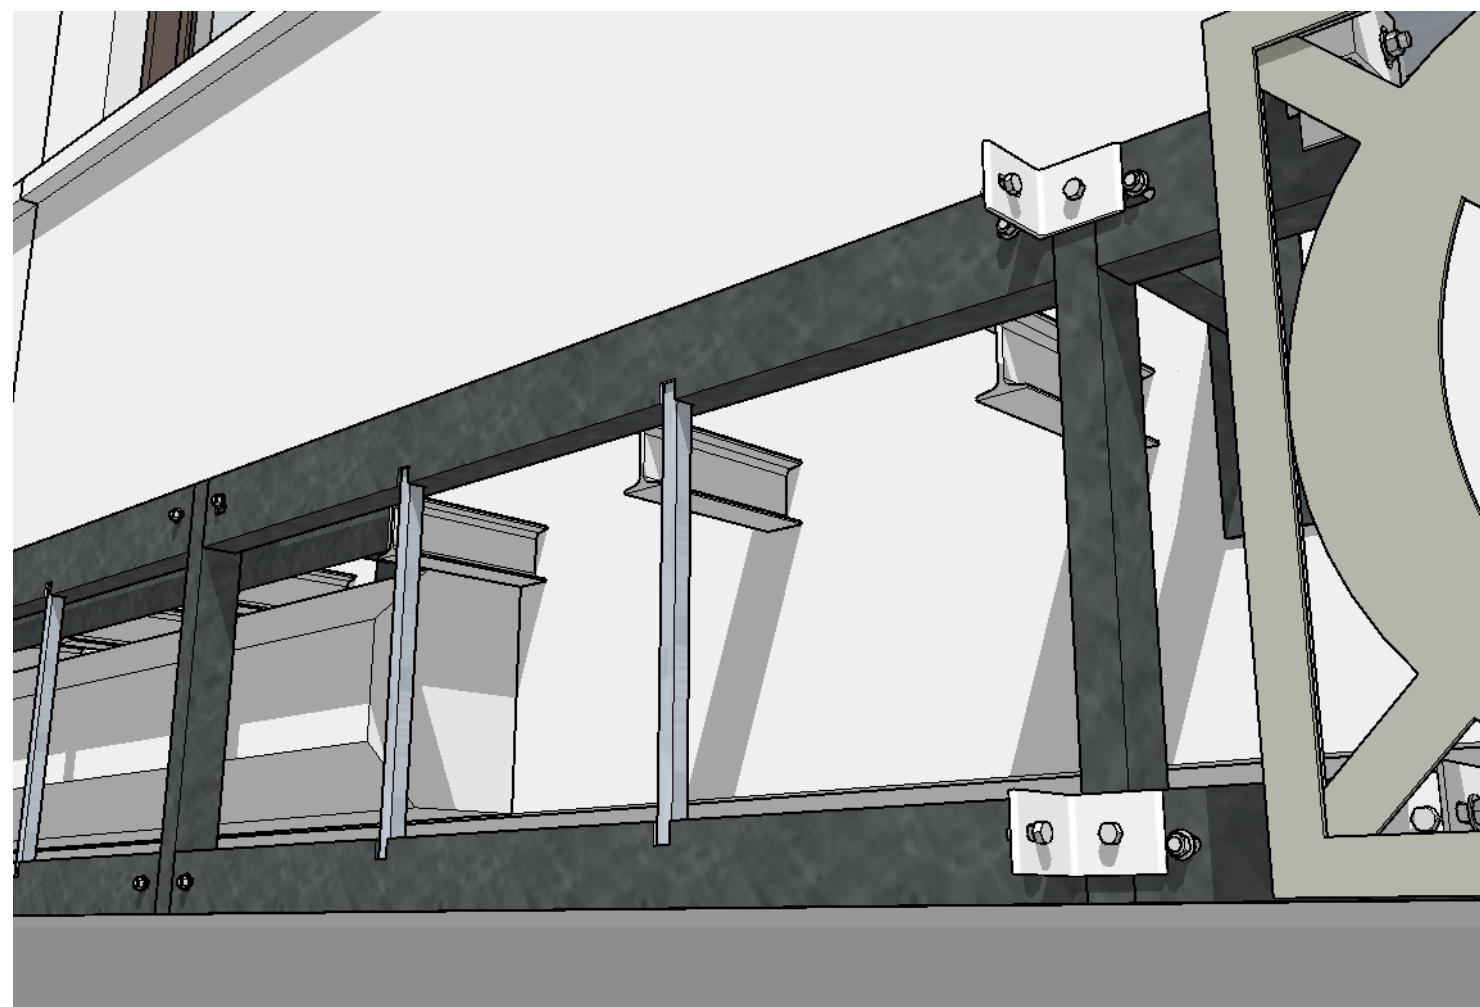

9 VIEW 09
SCALE: NTS



8 VIEW 08
SCALE: NTS

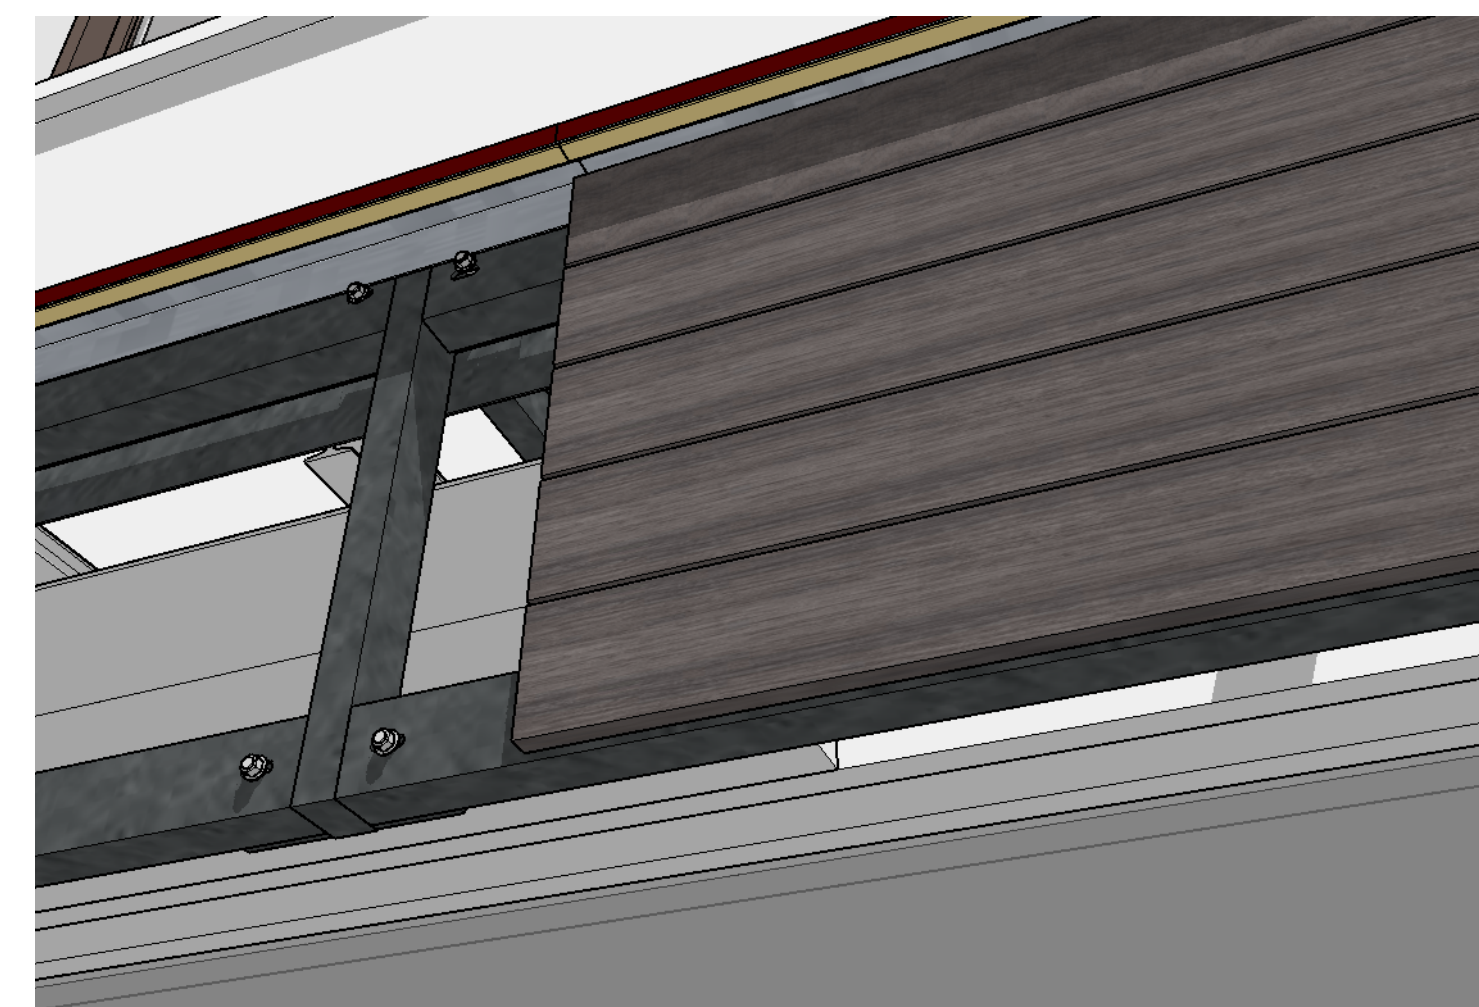

7 VIEW 07
SCALE: NTS

SUBJECT:

PRC
FRANHILL
CANOPY
REHABILITATION
202-05 HILLSIDE AVENUE
QUEENS, NY

PROJECT NO.:

DJ. OWNER:
PICKMAN REALTY
CORP.
118-21 QUEENS BLVD.
KEW GARDENS, NY 11375

ARCHITECT:



IN WOO JANG
ARCHITECT

277 Northern Blvd., Suite 101
Great Neck, NY 11021
www.jwjarchi.com 516.945.9281

CONSULTING ENGINEER:

**M.C. Structural
Engineering PLLC**

116-55 Queens Blvd., Suite 205
Queens, NY 11375

Description	Date
Construction	
Engineering Drawing	
Building Dept.	
for use	

[illegible]

--	--

NOTES

3/26/19



Noted.	Date: 08/20/19
	Checked: JWJ

DETAIL VIEWS

A-006.00
of

PROGRESS DRAWING

This drawing is not intended to be used for contract pricing or fabrication purposes.
All content is subject to change